



VENDOR DOCUMENT COVER SHEET

Total number of
pages within this document
(including this page)

3 pages

PROJECT: PV GAS THI VAI LPG STORAGE TANKS

PURCHASER'S DOC. No.:

REV:

DOCUMENT TITLE:

Nozzle Orientation Drawing for Fire Water Tank

VENDOR DOCUMENT No.:

231375-ME8A-M26-001

REV:

2

ME8A- FIRE WATER TANKS

PO NUMBER:

LPGTV/PTSC-TH/LOA-03-008

EQUIPMENT TAG

FT-8801A/B

EQUIPMENT DATASHEET

SUPPLIERS NAME & ADDRESS:

PTSC THANH HOA TECHNICAL SERVICES
COMPANY

Address: Nghi Son Commune, Nghi Son District, Thanh
Hoa Province

NOTES:

VD CODE No.

M26

REVISIONS TO PURCHASER'S DOCUMENT No.

DOCUMENT STATUS AS REVIEWED BY PURCHASER

Rev	Date	Description	Signature
A	23-Aug-23	Issued for Review	
0	11-Sep-23	Issued for Construction	
1	22-Sep-23	Issued for Construction	
2	06-Oct-23	Issued for Construction	

- ☐ 1 Approved
- ☐ 2 Approved with comment
- ☐ 3 Rejected
- ☐ 4 Information only

Reviewed By:



Date:



COMMENTS RESPONSE SHEET (CRS)

Drawing / Document Number, Title and Revision:


Transmittal Document Purpose:

Doc. No.	231375-ME8A-M26-001	Title:	Nozzle Orientation Drawing for Fire Water Tank	Comment Code	Status
Rev. No.	1			2	Approved with comment
Transmittal No.:					

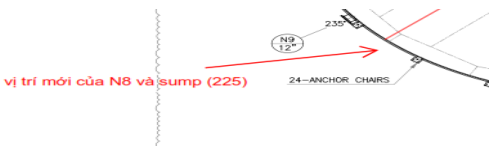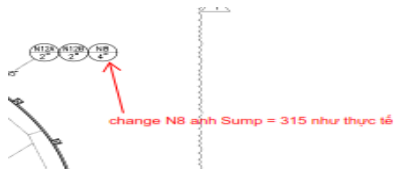No.	Comments	Confirmation / Explanation by Contractor
1	 Chuyển N8 và sump qua góc 225 độ	Noted and Incorporated
2	 vị trí mới của N8 và sump (225)	Noted and Incorporated
3	 change N8 ảnh Sump = 315 như thực tế	Noted and Incorporated
4	 update: N9: 12° = 325	Noted and Incorporated

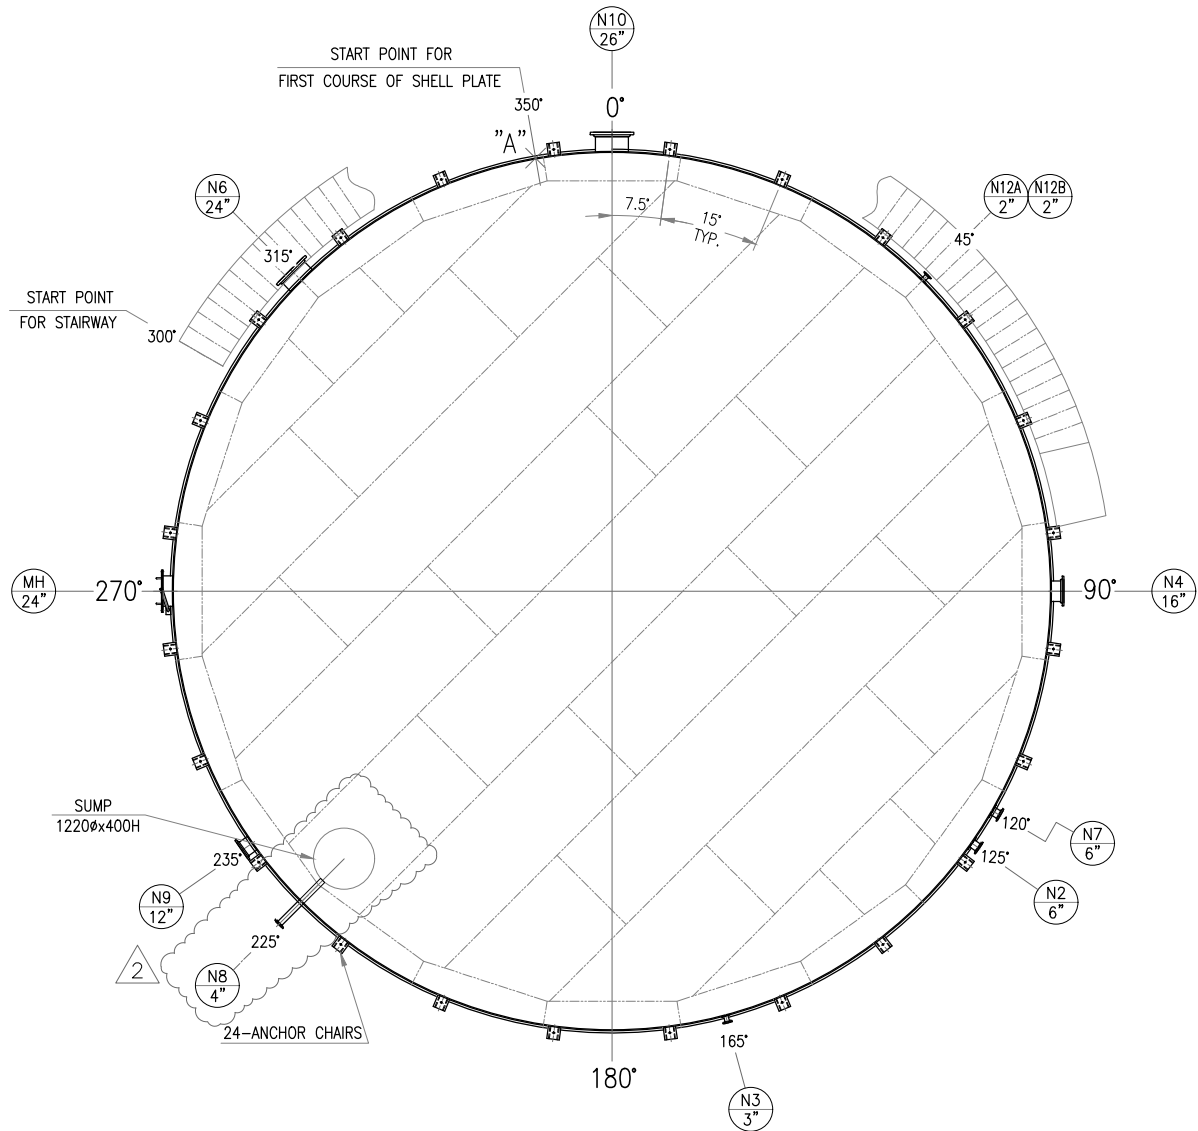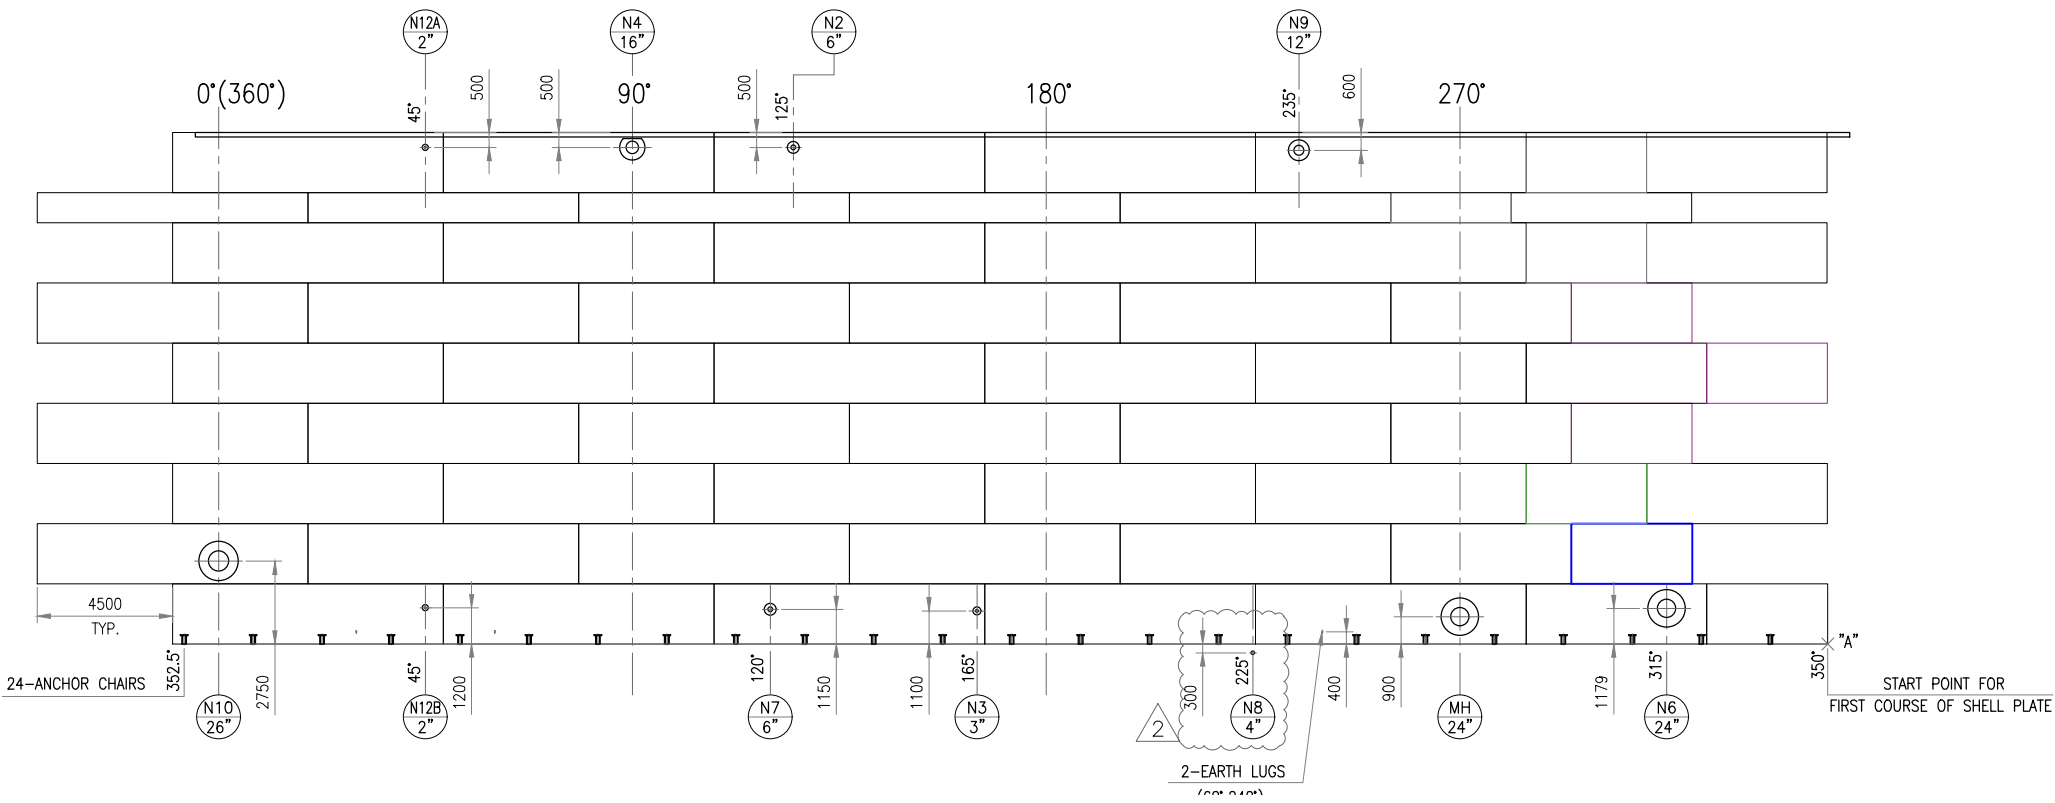

NOZZLE ORIENTATION
FT-8801 A

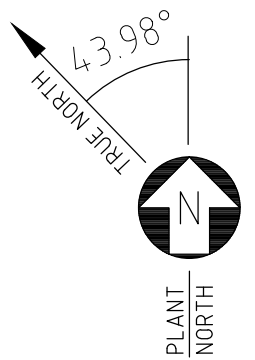

NOTES
1. ALL DIMENSIONS ARE IN MM, UNLESS OTHERWISE STATED.

STT	DOCUMENT NUMBER								
REFERENCE DOCUMENTS									
DATE					DATE				
PTSC					PV GAS PMC				
2	05/OCT/23	ISSUED FOR CONSTRUCTION	T.C. Thanh	N.V.Phong	N.T.Son	N.K.Dung	N.X.Thanh	B.V.Khoc	
1	22/SEP/23	ISSUED FOR CONSTRUCTION	T.C. Thanh	N.V.Phong	N.T.Son	N.K.Dung	N.X.Thanh	B.V.Khoc	
0	11/SEP/23	ISSUED FOR CONSTRUCTION	T.C. Thanh	N.V.Phong	N.T.Son	N.K.Dung	N.X.Thanh	B.V.Khoc	
REV.	DATE	DESCRIPTION	ENG.	LEAD	EM	PM	REVIEW	CHKD	
				PTSC			PV GAS PMC		

CLIENT:
 PETROVIETNAM GAS JOINT STOCK CORPORATION
PV GAS PROJECT MANAGEMENT COMPANY




EPC CONTRACTOR:
 PETROVIETNAM TECHNICAL SERVICES CORPORATION

PROJECT:
PV GAS THI VAI LPG STORAGE TANKS

PACKAGE:
ENGINEERING, PROCUREMENT AND CONSTRUCTION

TITLE:
NOZZLE ORIENTATION DRAWING FOR
FIRE WATER TANK

JOB.	SCALE	DWG No.	SHEET	REV.
231375	NTS	231375-ME8A-M26-001	1/2	2

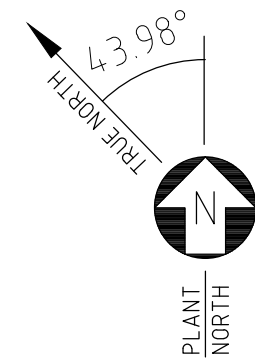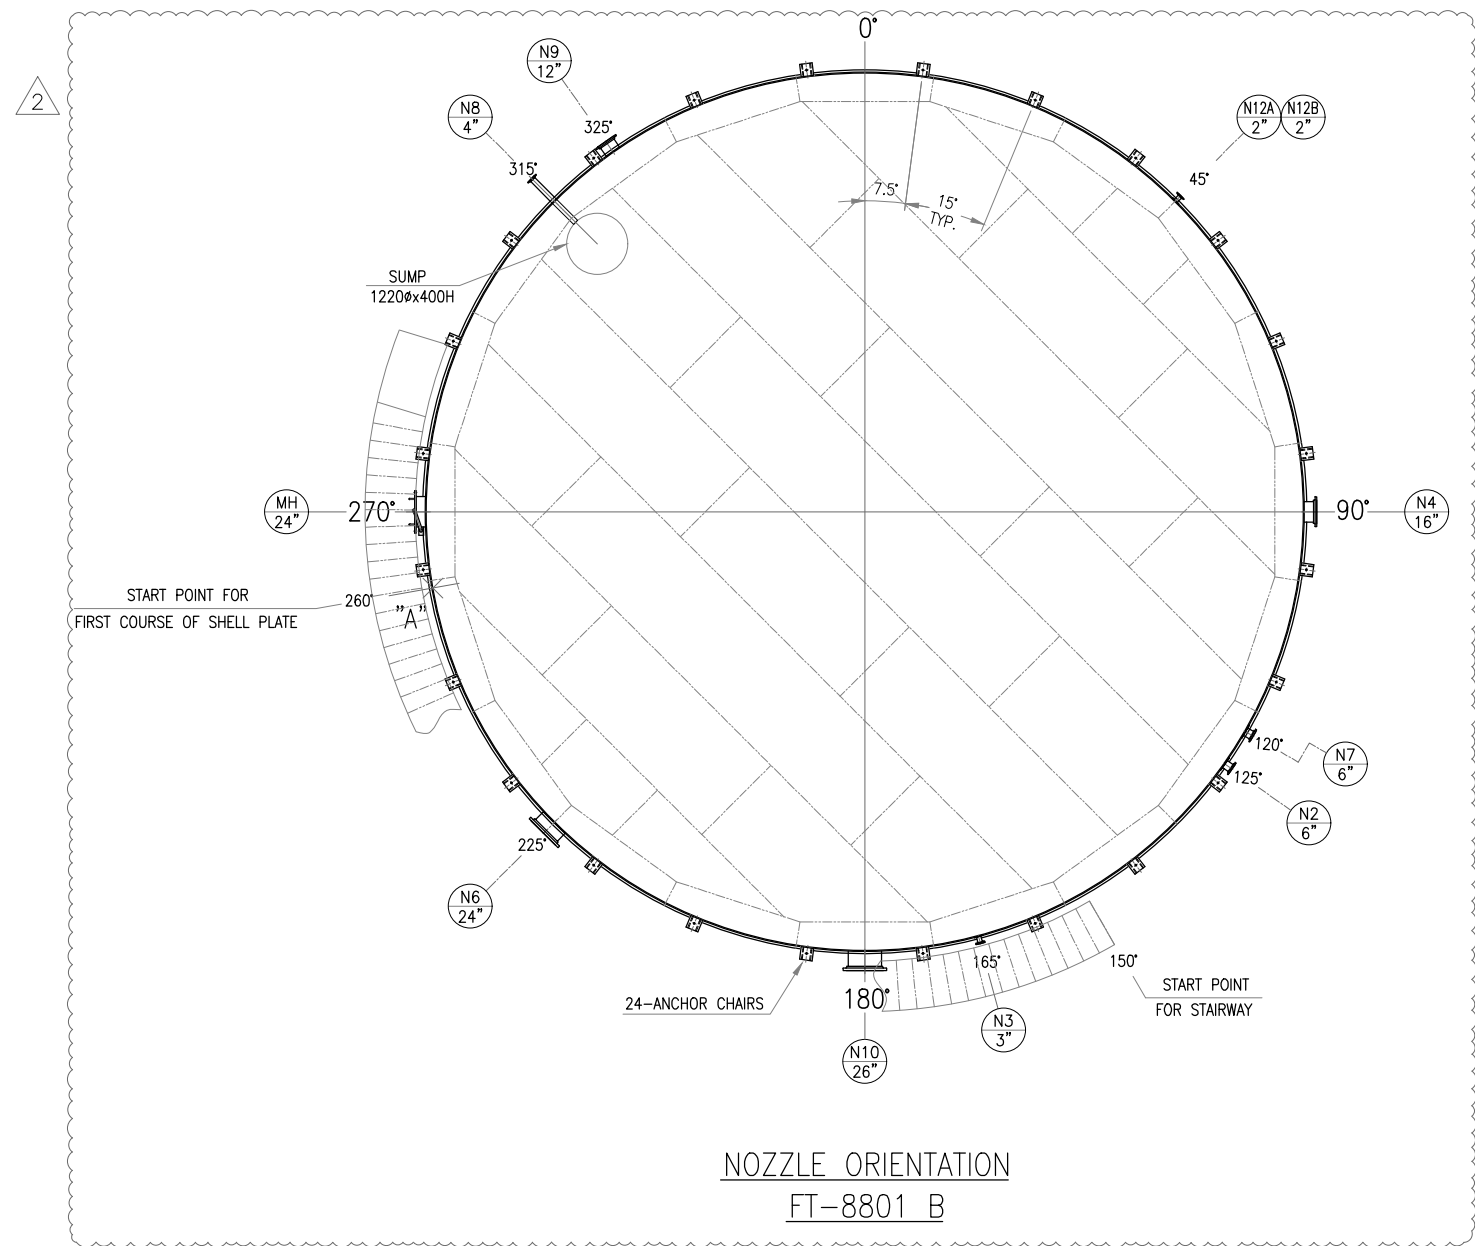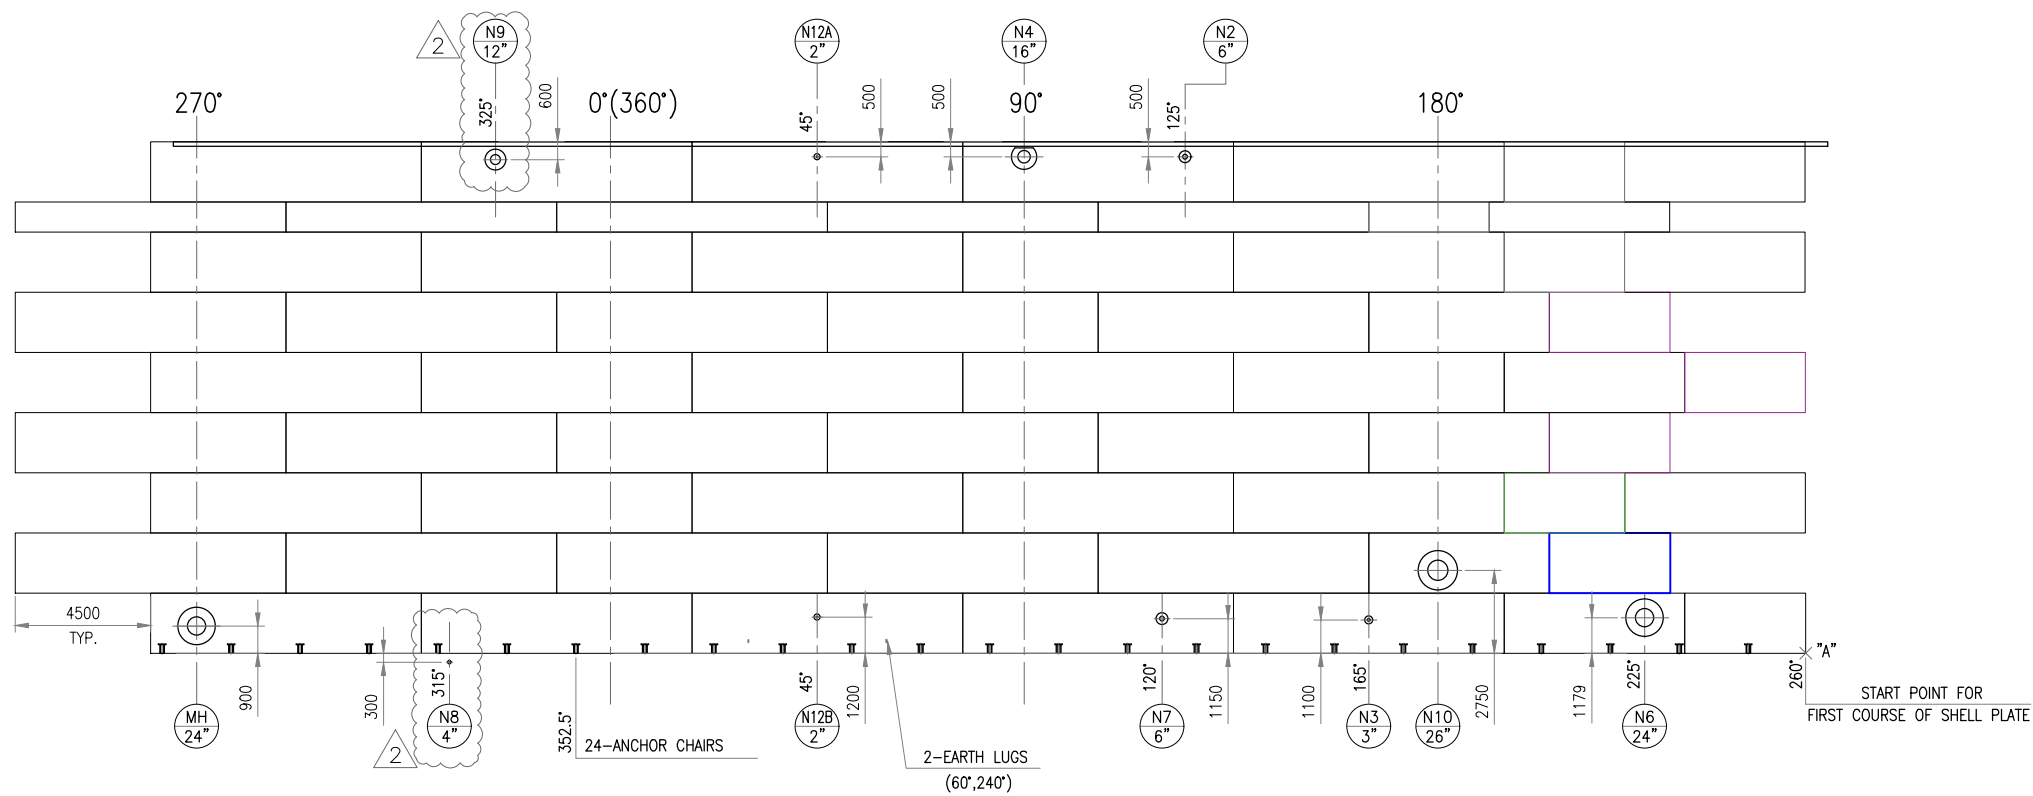

NOTES
1. ALL DIMENSIONS ARE IN MM, UNLESS OTHERWISE STATED.

STT								DOCUMENT NUMBER	
								REFERENCE DOCUMENTS	
DATE								DATE	
								PTSC	PV GAS PMC
2	05/OCT/23	ISSUED FOR CONSTRUCTION	T.C. Thanh	N.V. Phong	N.T. Son	N.K. Dung	N.X. Thanh	B.V. Khoc	
1	22/SEP/23	ISSUED FOR CONSTRUCTION	T.C. Thanh	N.V. Phong	N.T. Son	N.K. Dung	N.X. Thanh	B.V. Khoc	
0	11/SEP/23	ISSUED FOR CONSTRUCTION	T.C. Thanh	N.V. Phong	N.T. Son	N.K. Dung	N.X. Thanh	B.V. Khoc	
REV.	DATE	DESCRIPTION	ENG.	LEAD	EM	PM	REVIEW	CHKD	

CLIENT:
 PETROVIETNAM GAS JOINT STOCK CORPORATION
PV GAS PROJECT MANAGEMENT COMPANY

EPC CONTRACTOR:
 PETROVIETNAM TECHNICAL SERVICES CORPORATION

PROJECT:
PV GAS THI VAI LPG STORAGE TANKS

PACKAGE:
ENGINEERING, PROCUREMENT AND CONSTRUCTION

TITLE:
NOZZLE ORIENTATION DRAWING FOR FIRE WATER TANK

JOB.	SCALE	DWG No.	SHEET	REV.
231375	NTS	231375-ME8A-M26-001	2/2	2