



VENDOR DOCUMENT COVER SHEET

Total number of
pages within this document
(including this page)

3 pages

PROJECT: PV GAS THI VAI LPG STORAGE TANKS

PURCHASER'S DOC. No.:

REV:

ME8A- FIRE WATER TANKS

DOCUMENT TITLE:

Bottom Plate Development Drawing For Fire Water Tank

VENDOR DOCUMENT No.:

231375-ME8A-M26-004

REV:

3

PO NUMBER:

LPGTV/PTSC-TH/LOA-03-008

EQUIPMENT TAG

FT-8801A/B

EQUIPMENT DATASHEET

SUPPLIERS NAME & ADDRESS:

PTSC THANH HOA TECHNICAL SERVICES
COMPANY

Address: Nghi Son Commune, Nghi Son District, Thanh
Hoa Province

NOTES:

VD CODE No.

M26

REVISIONS TO PURCHASER'S DOCUMENT No.

Rev	Date	Description	Signature
A	17-Aug-23	Issued for Review	
0	11-Sep-23	Issued for Construction	
1	22-Sep-23	Issued for Construction	
2	06-Oct-23	Issued for Construction	
3	11-Nov-23	Issued for Construction	

DOCUMENT STATUS AS REVIEWED BY PURCHASER

- ☐ 1 Approved
- ☐ 2 Approved with comment
- ☐ 3 Rejected
- ☐ 4 Information only

Reviewed By:

Date:

COMMENTS RESPONSE SHEET (CRS)
--


Drawing / Document Number, Title and Revision:

Transmittal Document Purpose:


Doc. No.	231375-ME8A-M26-004	Title:	Bottom Plate Development Drawing For Fire Water Tank	Comment	Status
Rev. No.	2			Code	
Transmittal No.:				2	Approved with comment

No.	Comments	Confirmation / Explanation by Contractor
1	Re-arrange bottom plate toward to sump direction	-Noted and incorporated


BILL OF MATERIAL						
NO.	DESCRIPTION	DIMENSION	MATERIAL	Q'TY	WT.(KG)	REMARK
1	ANNULAR PLATE	PL-10x2000x9000	A36	04	5652	-
2	BOTTOM PLATE	PL-10x2000x9000	A36	16	22608	-
3	BACKING STRIP	PL-6x50x950	A36	20	44.7	
TOTAL WEIGHT					28264.7 Kg	

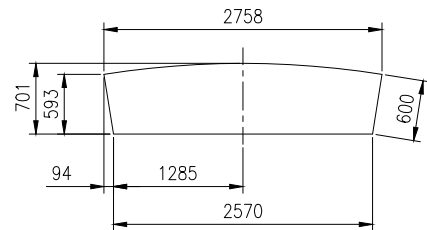


ANNULAR PLATE (AP-01)

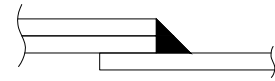



a-a SECTION

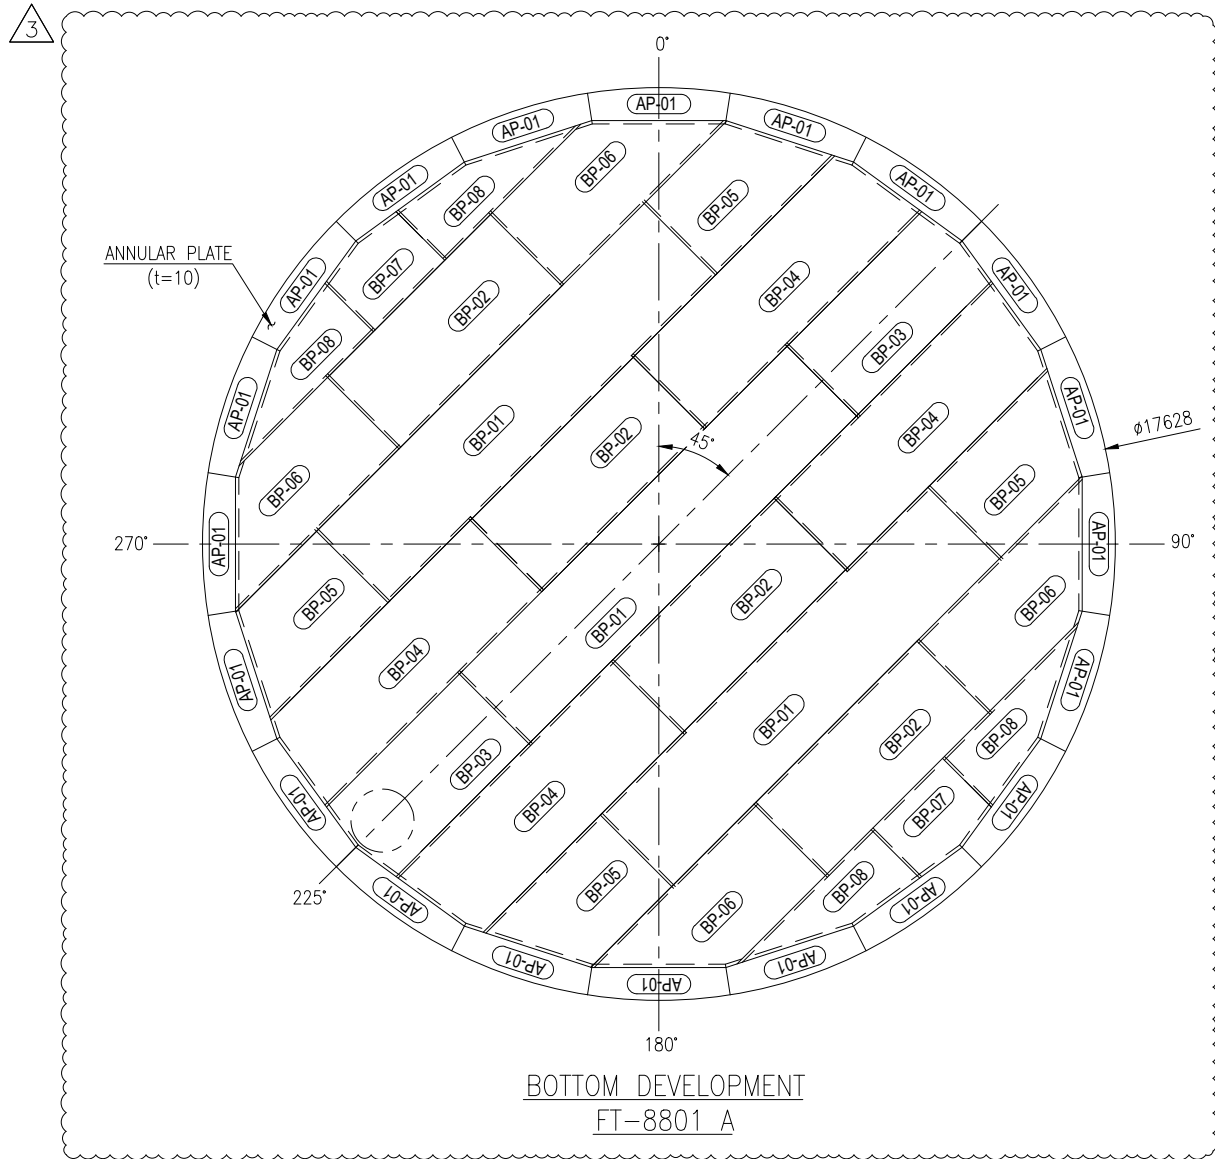


BOTTOM DEVELOPMENT
FT-8801 A

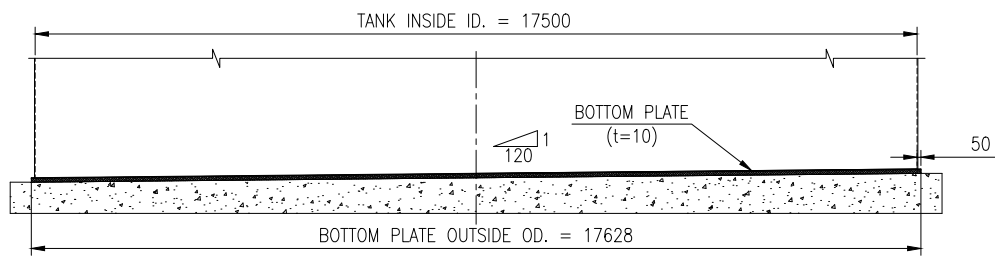


BOTTOM PLATE ARRANGEMENT

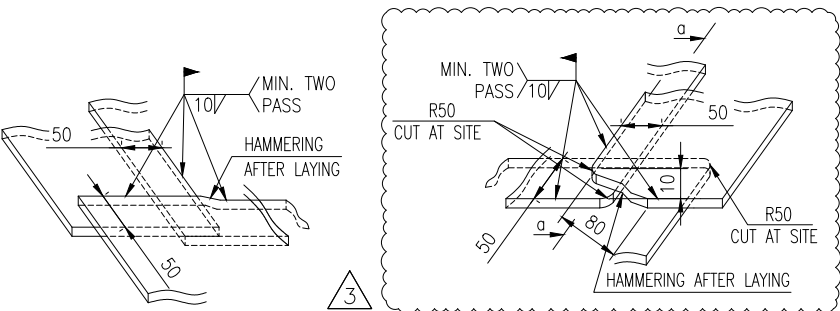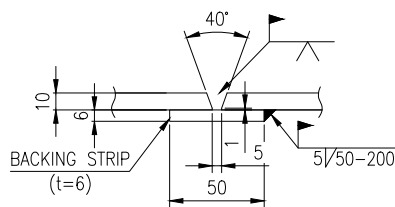


TYPICAL OF THREE LAP JOINT DETAIL

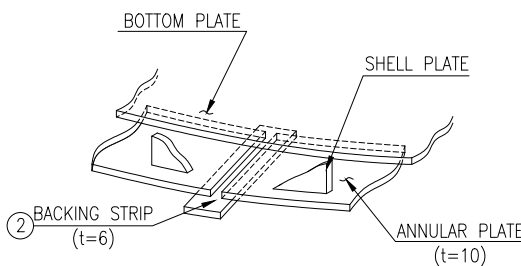


BOTTOM PLATES UNDER TANK SHELL

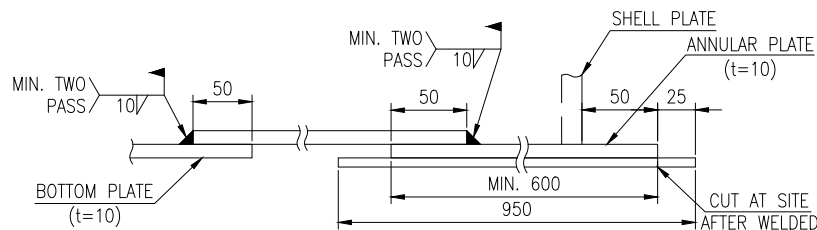

BOTTOM PLATE LAP JOINT DETAIL

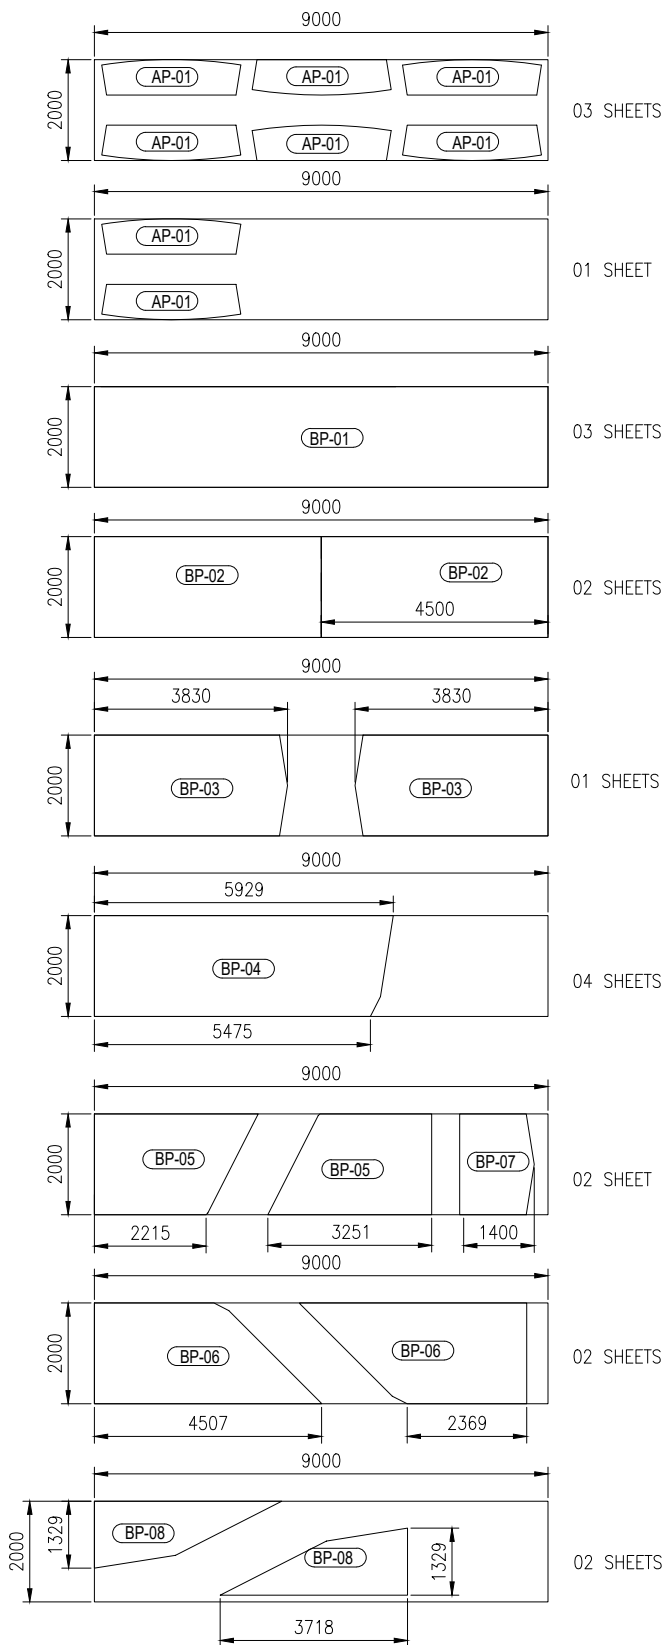

BOTTOM PLATE CUTTING PLAN

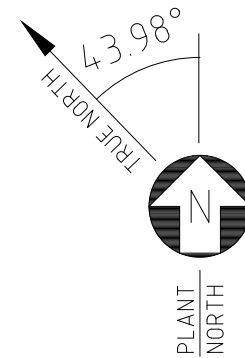

NOTES

- ALL DIMENSIONS ARE IN MM, UNLESS OTHERWISE STATED.
- THE LOCATION OF AP' WILL BE DETERMINED AT SITE DURING ERECTION PERIOD.

03	
02	
01	-
STT	DOCUMENT NUMBER

REFERENCE DOCUMENTS

DATE	PTSC	DATE	PV GAS PMC
------	------	------	------------

--	--	--	--	--	--	--	--	--	--

3	11/OCT/23	ISSUED FOR CONSTRUCTION	T.C.Thanh	N.V.Phong	N.T.Son	N.K.Dung	N.X.Thanh	B.V.Khoc
2	05/OCT/23	ISSUED FOR CONSTRUCTION	T.C.Thanh	N.V.Phong	N.T.Son	N.K.Dung	N.X.Thanh	B.V.Khoc
1	25/SEP/23	ISSUED FOR CONSTRUCTION	T.C.Thanh	N.V.Phong	N.T.Son	N.K.Dung	N.X.Thanh	B.V.Khoc
REV.	DATE	DESCRIPTION	ENG.	LEAD	EM	PM	REVIEW	CHKED
							PTSC	PV GAS PMC

CLIENT:
PTSC PETROVIETNAM GAS JOINT STOCK CORPORATION
PV GAS PROJECT MANAGEMENT COMPANY

EPC CONTRACTOR:
PTSC PETROVIETNAM TECHNICAL SERVICES CORPORATION


PROJECT:
PV GAS THI VAI LPG STORAGE TANKS

PACKAGE:
ENGINEERING, PROCUREMENT AND CONSTRUCTION


TITLE: BOTTOM PLATE DEVELOPMENT DRAWING FOR
FIRE WATER TANK

JOB.	SCALE	DWG No.	SHEET	REV.
231375	NTS	231375-ME8A-M26-004	1/2	3


BILL OF MATERIAL						
NO.	DESCRIPTION	DIMENSION	MATERIAL	Q'TY	WT.(KG)	REMARK
1	ANNULAR PLATE	PL-10x2000x9000	A36	04	5652	-
2	BOTTOM PLATE	PL-10x2000x9000	A36	16	22608	-
3	BACKING STRIP	PL-6x50x950	A36	20	44.7	
TOTAL WEIGHT					28264.7 Kg	

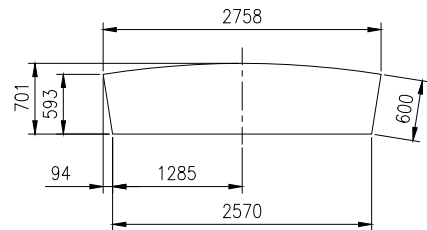


ANNULAR PLATE (AP-01)

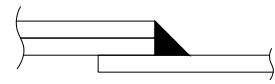



a-a SECTION

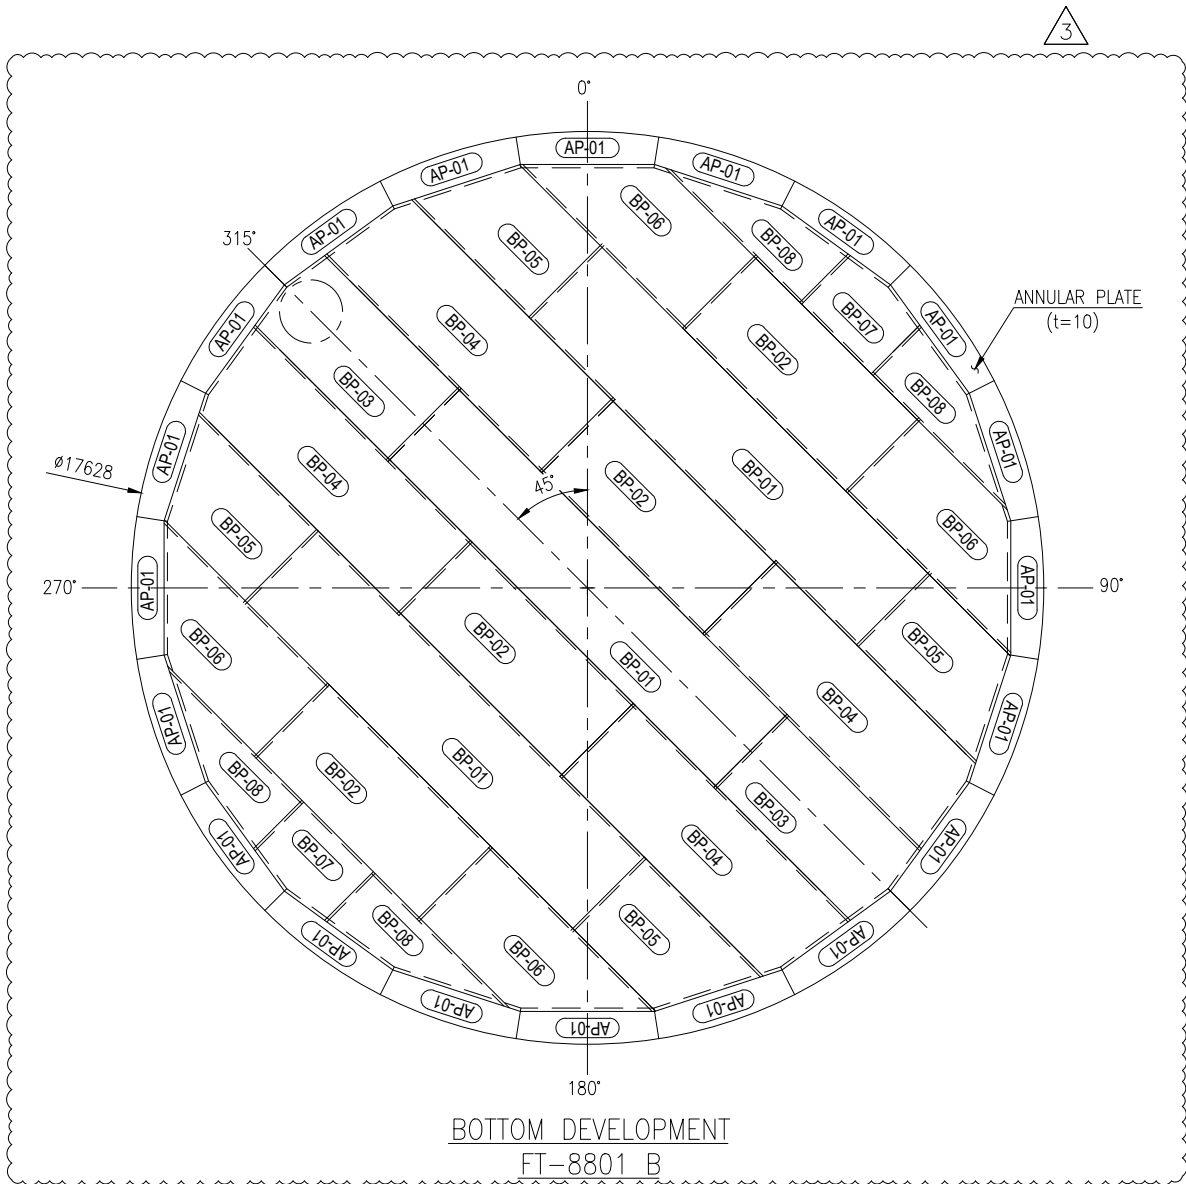


BOTTOM DEVELOPMENT
FT-8801 B

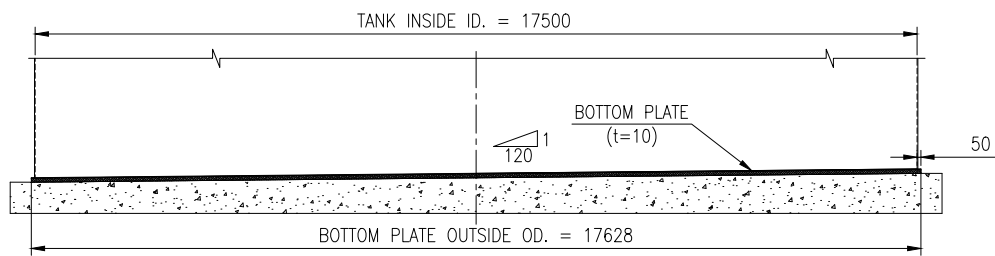


BOTTOM PLATE ARRANGEMENT

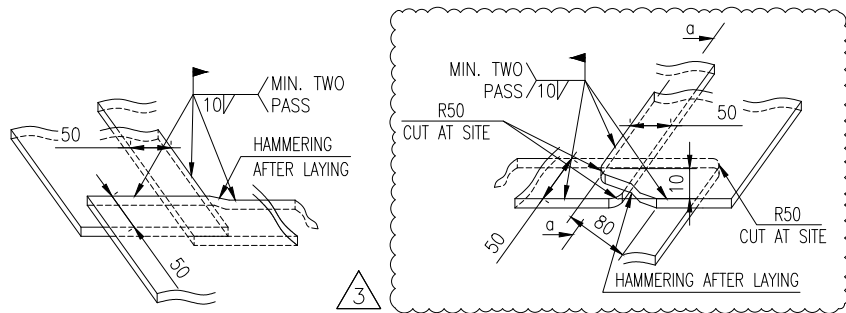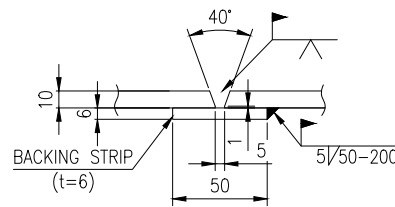


TYPICAL OF THREE LAP JOINT DETAIL

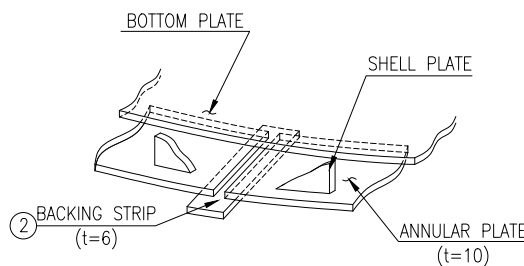


BOTTOM PLATES UNDER TANK SHELL

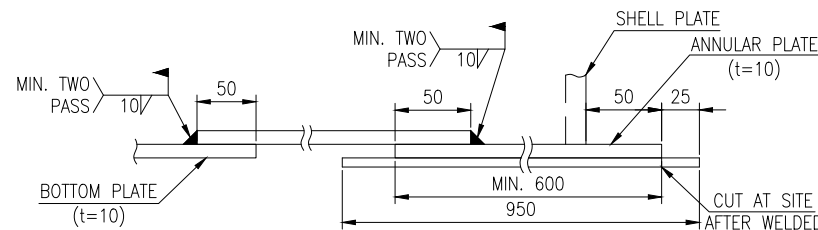

BOTTOM PLATE LAP JOINT DETAIL

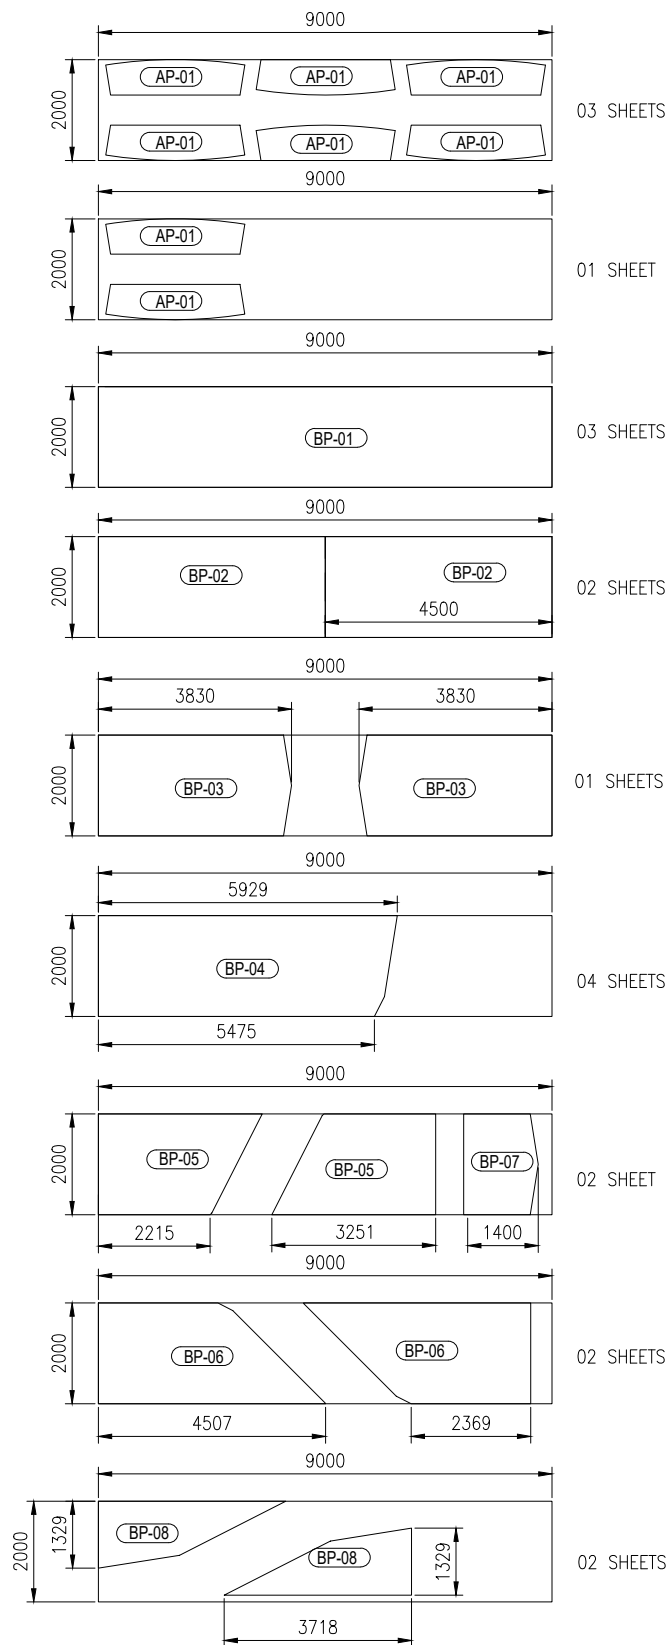

BOTTOM PLATE CUTTING PLAN

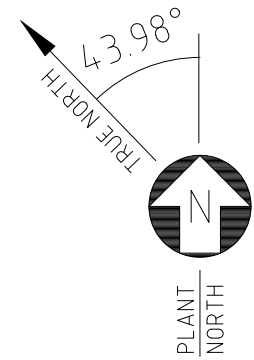

NOTES

- ALL DIMENSIONS ARE IN MM, UNLESS OTHERWISE STATED.
- THE LOCATION OF AP' WILL BE DETERMINED AT SITE DURING ERECTION PERIOD.

03	
02	
01	-
STT	DOCUMENT NUMBER

REFERENCE DOCUMENTS

DATE	PTSC	DATE	PV GAS PMC
------	------	------	------------

--	--	--	--	--	--	--	--	--	--

3	11/OCT/23	ISSUED FOR CONSTRUCTION	T.C.Thanh	N.V.Phong	N.T.Son	N.K.Dung	N.X.Thanh	B.V.Khoc
2	05/OCT/23	ISSUED FOR CONSTRUCTION	T.C.Thanh	N.V.Phong	N.T.Son	N.K.Dung	N.X.Thanh	B.V.Khoc
1	25/SEP/23	ISSUED FOR CONSTRUCTION	T.C.Thanh	N.V.Phong	N.T.Son	N.K.Dung	N.X.Thanh	B.V.Khoc
REV.	DATE	DESCRIPTION	ENG.	LEAD	EM	PM	REVIEW	CHKED
							PTSC	PV GAS PMC

CLIENT:
PTSC PETROVIETNAM GAS JOINT STOCK CORPORATION
PV GAS PROJECT MANAGEMENT COMPANY

EPC CONTRACTOR:
PTSC PETROVIETNAM TECHNICAL SERVICES CORPORATION

PROJECT:
PV GAS THI VAI LPG STORAGE TANKS

PACKAGE:
ENGINEERING, PROCUREMENT AND CONSTRUCTION

TITLE: BOTTOM PLATE DEVELOPMENT DRAWING FOR
FIRE WATER TANK

JOB.	SCALE	DWG No.	SHEET	REV.
231375	NTS	231375-ME8A-M26-004	2/2	3