



## VENDOR DOCUMENT COVER SHEET

Total number of  
pages within this document  
(including this page)

4 pages

**PROJECT: PV GAS THI VAI LPG STORAGE TANKS**

PURCHASER'S DOC. No.:

REV:

DOCUMENT TITLE:

Roof Plate Development Drawing For Fire Water Tank

VENDOR DOCUMENT No.:

231375-ME8A-M26-005

REV:

0

**ME8A- FIRE WATER TANKS**

PO NUMBER:

LPGTV/PTSC-TH/LOA-03-008

EQUIPMENT TAG

FT-8801A/B

EQUIPMENT DATASHEET

SUPPLIERS NAME & ADDRESS:

PTSC THANH HOA TECHNICAL SERVICES  
COMPANY

Address: Nghi Son Commune, Nghi Son District, Thanh  
Hoa Province

NOTES:

VD CODE No.

M26

### REVISIONS TO PURCHASER'S DOCUMENT No.

### DOCUMENT STATUS AS REVIEWED BY PURCHASER

| Rev | Date      | Description             | Signature |
|-----|-----------|-------------------------|-----------|
| A   | 17-Aug-23 | Issued for Review       |           |
| 0   | 11-Sep-23 | Issued for Construction |           |
|     |           |                         |           |
|     |           |                         |           |
|     |           |                         |           |
|     |           |                         |           |



1 Approved



2 Approved with comment



3 Rejected



4 Information only

Reviewed By:

Date:


|                                          |
|------------------------------------------|
| <div>COMMENTS RESPONSE SHEET (CRS)</div> |
|------------------------------------------|

Drawing / Document Number, Title and Revision:

Transmittal Document Purpose:

|                  |                     |        |                                                    |         |                       |
|------------------|---------------------|--------|----------------------------------------------------|---------|-----------------------|
| Doc. No.         | 231375-ME8A-M26-005 | Title: | Roof Plate Development Drawing For Fire Water Tank | Comment | Status                |
| Rev. No.         | A                   |        |                                                    | Code    |                       |
| Transmittal No.: |                     |        |                                                    | 2       | Approved with comment |

| No. | Comments                                                                                      | Confirmation / Explanation by Contractor  |
|-----|-----------------------------------------------------------------------------------------------|-------------------------------------------|
| 1   | recheck this , in this position have vent nozzle, nozzle pad.... Vendor to update accordingly | - Noted and incorporated in next revision |
|     |                                                                                               |                                           |
|     |                                                                                               |                                           |

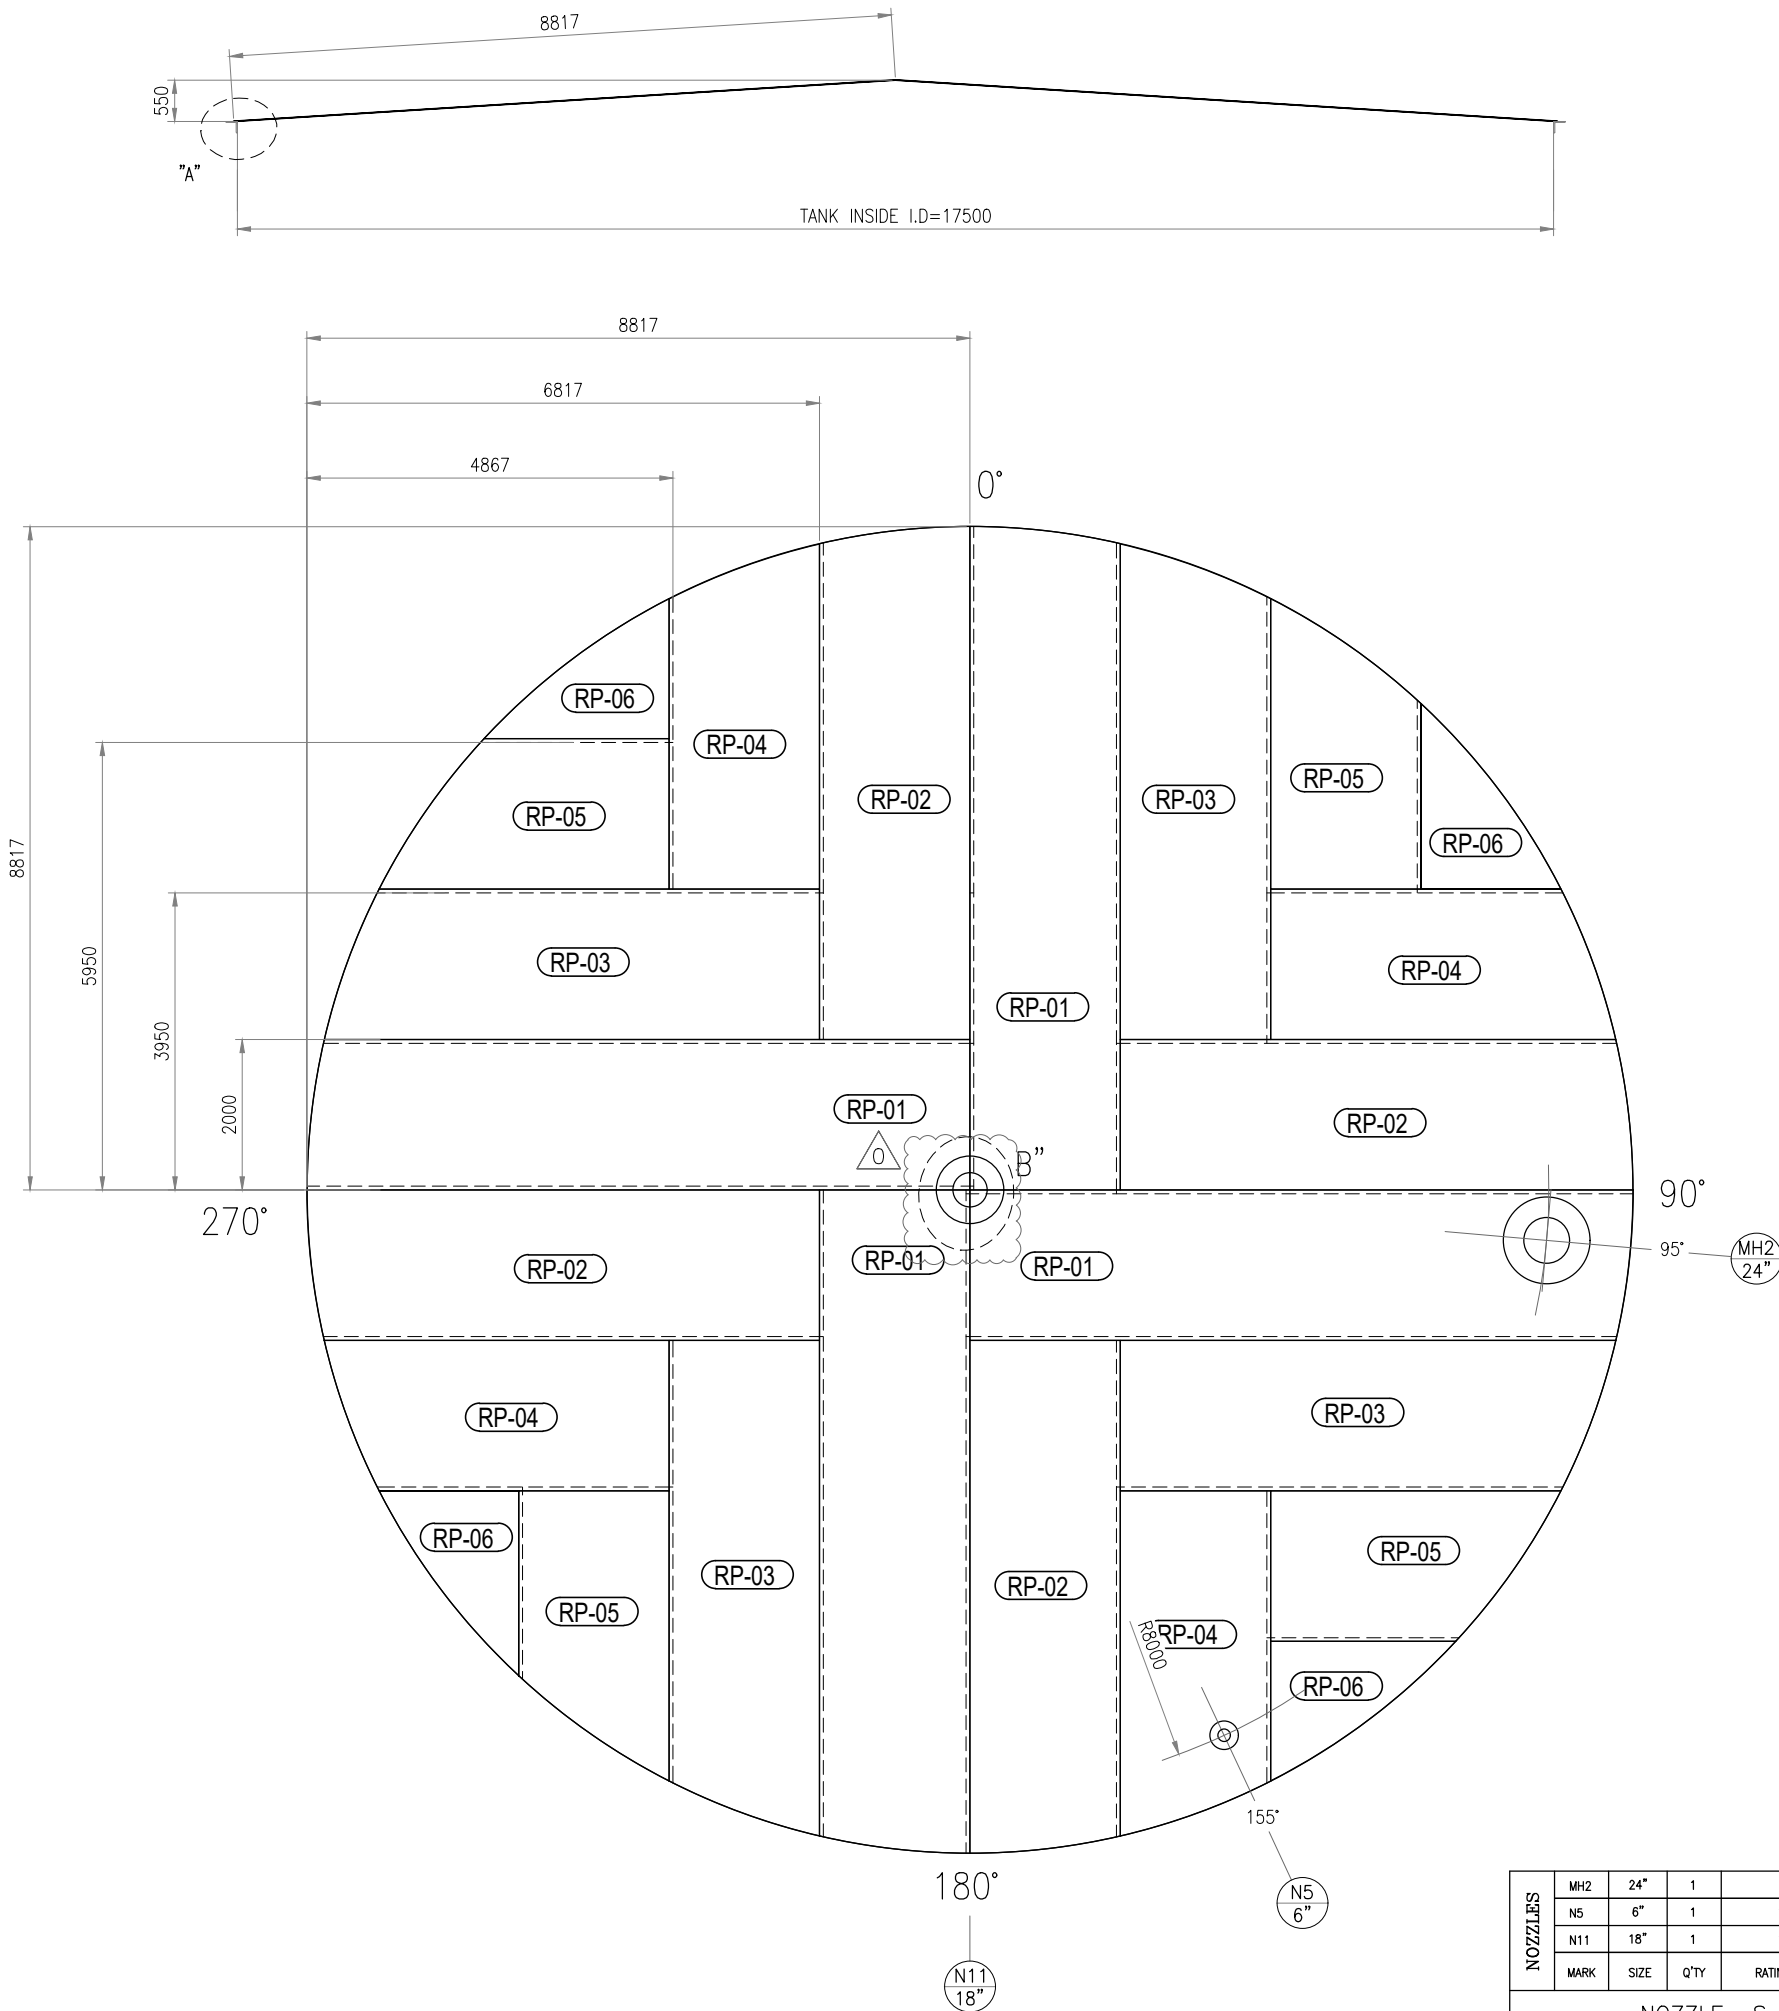

NOTES

– ALL DIMENSIONS ARE IN MM, UNLESS OTHERWISE STATED.

|     |                 |
|-----|-----------------|
| 03  |                 |
| 02  |                 |
| 01  | –               |
| STT | DOCUMENT NUMBER |

REFERENCE DOCUMENTS

| DATE |      | DATE |            |
|------|------|------|------------|
|      | PTSC |      | PV GAS PMC |

|  |  |  |  |  |  |  |  |  |  |
|--|--|--|--|--|--|--|--|--|--|
|  |  |  |  |  |  |  |  |  |  |
|  |  |  |  |  |  |  |  |  |  |

| REV. | DATE      | DESCRIPTION             | ENG.      | LEAD      | EM      | PM       | REVIEW    | CHKED    |
|------|-----------|-------------------------|-----------|-----------|---------|----------|-----------|----------|
| 0    | 11/SEP/23 | ISSUED FOR CONSTRUCTION | T.C.Thanh | N.V.Phong | N.T.Son | N.K.Dung | N.X.Thanh | B.V.Khoc |
| A    | 17/AUG/23 | ISSUED FOR REVIEW       | T.C.Thanh | N.V.Phong | N.T.Son | N.K.Dung | N.X.Thanh | B.V.Khoc |

CLIENT:

**PTSC** PETROVIETNAM GAS JOINT STOCK CORPORATION  
PV GAS PROJECT MANAGEMENT COMPANY

EPC CONTRACTOR:

**PTSC** PETROVIETNAM TECHNICAL SERVICES CORPORATION

PROJECT:

PV GAS THI VAI LPG STORAGE TANKS

PACKAGE:


ENGINEERING, PROCUREMENT AND CONSTRUCTION

TITLE: ROOF PLATE DEVELOPMENT DRAWING FOR FIRE WATER TANK


| JOB.   | SCALE | DWG No.             | SHEET | REV. |
|--------|-------|---------------------|-------|------|
| 231375 | NTS   | 231375–ME8A–M26–005 | 1/2   | 0    |

| NOZZLES         | MH2  | 24"  | 1    | API 650         | 6t   | ROOF MANWAY | C/W DAVIT             |
|-----------------|------|------|------|-----------------|------|-------------|-----------------------|
|                 | N5   | 6"   | 1    | 150# RF         | XS   | GAUGE HATCH | C/W GAUGE HATCH COVER |
|                 | N11  | 18"  | 1    | 150# RF         | XS   | VENT        | C/W BIRD SCREEN       |
|                 | MARK | SIZE | Q'TY | RATING & FACING | SCH. | DESCRIPTION | REMARKS               |
| NOZZLE SCHEDULE |      |      |      |                 |      |             |                       |


| BILL OF MATERIAL |             |                |          |      |            |        |
|------------------|-------------|----------------|----------|------|------------|--------|
| NO.              | DESCRIPTION | DIMENSION      | MATERIAL | Q'TY | WT.(KG)    | REMARK |
| 1                | ROOF PLATE  | PL-8x2000x9000 | A36      | 16   | 18086.4    | -      |
| TOTAL            |             |                |          |      | 18086.4 Kg |        |

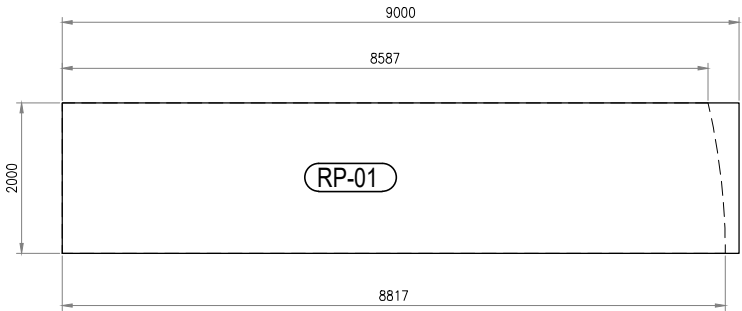


04 SHEETS

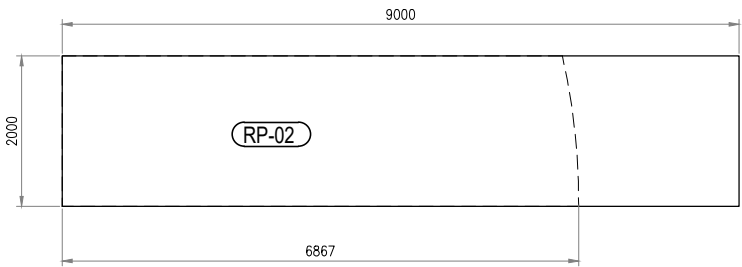


04 SHEETS

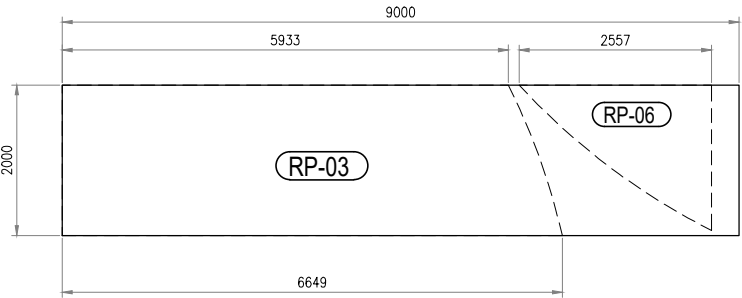

04 SHEETS

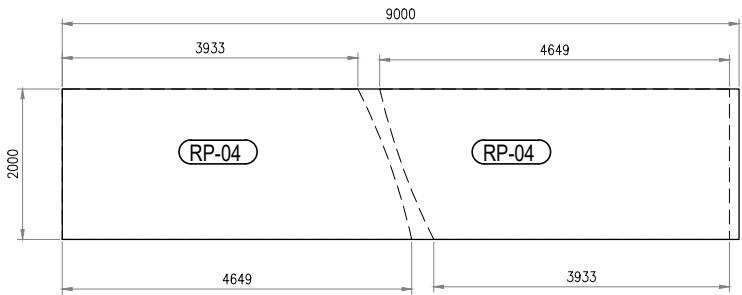


02 SHEETS

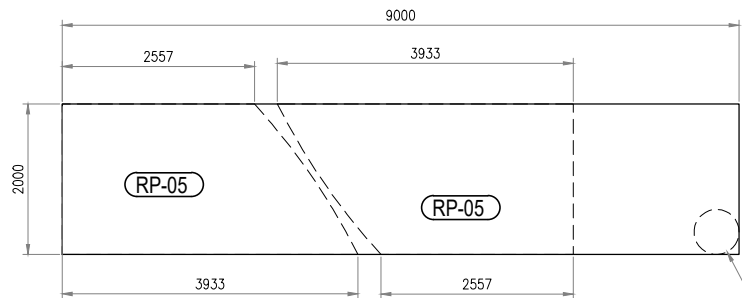


02 SHEETS


01 PCS RP-10

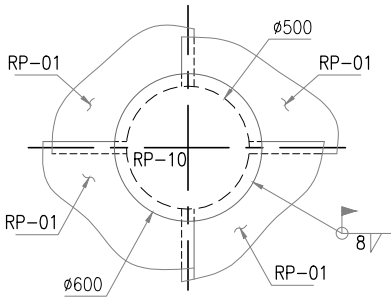

"B" DETAIL

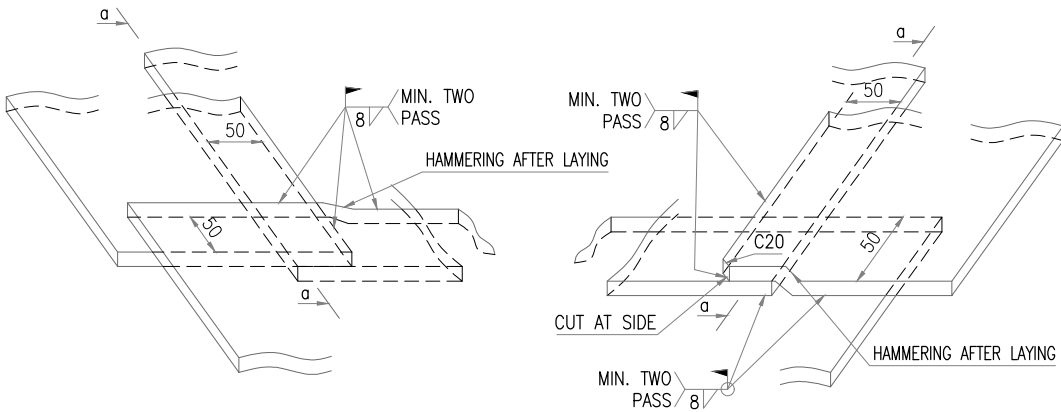



THREE LAP JOINT DETAIL

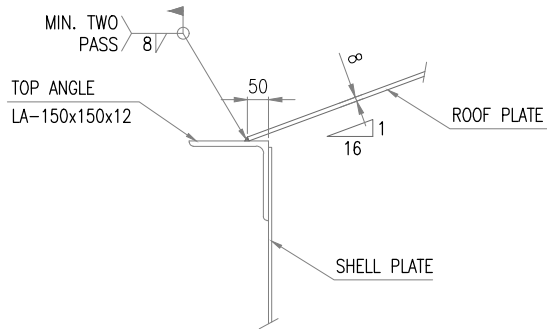

"A" DETAIL



a - a SECTION

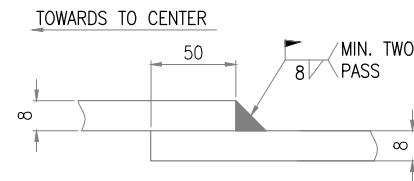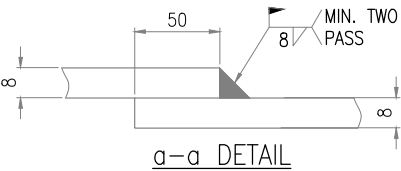

TYP. SECTION THRU. LAP FOR ROOF PLATE

NOTES

- ALL DIMENSIONS ARE IN MM, UNLESS OTHERWISE STATED.

|     |                 |
|-----|-----------------|
| 03  |                 |
| 02  |                 |
| 01  | -               |
| STT | DOCUMENT NUMBER |

REFERENCE DOCUMENTS

| DATE |      | DATE |            |
|------|------|------|------------|
|      | PTSC |      | PV GAS PMC |
|      |      |      |            |

| REV. | DATE      | DESCRIPTION             | ENG.      | LEAD      | EM      | PM       | REVIEW    | CHKD     |
|------|-----------|-------------------------|-----------|-----------|---------|----------|-----------|----------|
| 0    | 11/SEP/23 | ISSUED FOR CONSTRUCTION | T.C.Thanh | N.V.Phong | N.T.Son | N.K.Dung | N.X.Thanh | B.V.Khod |
| A    | 17/AUG/23 | ISSUED FOR REVIEW       | T.C.Thanh | N.V.Phong | N.T.Son | N.K.Dung | N.X.Thanh | B.V.Khod |

CLIENT:  
 PETROVIETNAM GAS JOINT STOCK CORPORATION  
PV GAS PROJECT MANAGEMENT COMPANY

EPC CONTRACTOR:  
 PETROVIETNAM TECHNICAL SERVICES CORPORATION

PROJECT:  
PV GAS THI VAI LPG STORAGE TANKS

PACKAGE:  
ENGINEERING, PROCUREMENT AND CONSTRUCTION

TITLE:  
ROOF PLATE DEVELOPMENT DRAWING FOR  
FIRE WATER TANK

| JOB.   | SCALE | DWG No.             | SHEET | REV. |
|--------|-------|---------------------|-------|------|
| 231375 | NTS   | 231375-ME8A-M26-005 | 2/2   | 0    |